

DESCRIPTION OF THE LAWRENCE W. CREW LANDS, THIRD
DISTRICT, KENT COUNTY, MD.

Beginning for the same at the intersection of the north side of Chinquapin Rd. (30' wide) and the west side of Md. Rte. 297 (40' wide); and running thence, by and with the north side of Chinquapin Rd. S 80 01 30 W - 201.56 to the lands of John Z. Stoltzfus; thence, by and with said Stoltzfus lands N 17 06 30 W - 74.97 and N 72 53 30 E - 200.00 to the west side of Md. Rte. 297; thence, by and with the west side of said road S 17 06 30 E - 100.00 to the place of beginning. Containing in all 0.402 acres of land, more or less.

Being the same lands described in a deed from Charles H. Crew, et.ux. to Lawrence W. Crew, dated April 14, 1961, and recorded in the Land Record Books of Kent County, liber WHG 70, folio 79.

William R. Nuttle
Registered Surveyor

May 17, 1967.

DESCRIPTION OF A PART OF THE JOHN Z. STOLTZFUS LANDS,
THIRD DISTRICT, KENT COUNTY, MD.

Beginning for the same at the intersection of the north side of Chinquapin Rd. (30' wide) and the east side of the Pennsylvania Railroad lands (33' from the centerline of tracks); and running, thence, by and with said railroad lands N 13 00 W - 150.21 to a concrete monument and a new division line between the herein described lands and other lands of Stoltzfus; thence, by and with said new division line N 80 01 30 E - 966.92 to a concrete monument and N 80 01 30 E - 4.92 to the west side of Md. Rte. 297 (20' from the centerline); thence, by and with the west side of said road S 17 06 30 E - 51.17 to the lands of Lawrence W. Crew; thence, by and with said Crew lands S 72 53 30 W - 200.00 and S 17 06 30 E - 74.97 to the north side of the aforementioned Chinquapin Rd.; thence, by and with said road S 80 01 30 W - 781.12 to the place of beginning. Containing in all 2.964 acres of land, more or less.

Being a part of the lands described in a deed from Pauline C. Merritt to John Z. Stoltzfus, dated October 1, 1954, and recorded in the Land Record Books of Kent County liber WHG 36, folio 77.

William R. Nuttle
Registered Surveyor

May 17, 1967.

DESCRIPTIONS OF THREE PARCELS FOR TENNECO CHEMICALS, INC.

PARCEL 1

Beginning for the same at an iron pipe on the northeast side of Md. Rte. 297 (20' from the centerline), said point being N 10 33 40 W - 576.71' from the northernmost corner of Parcel 3 of this description which will be the northeast end of a new division line between the lands of Tenneco Chemicals, Inc. and the lands of William L. Parsons, on the southwest side of Md. Rte. 297; and running, thence, by and with a new division line between the herein described lands and other lands of Parsons the five following courses and distances: (1) S 57 25 E - 536.70' to an iron pipe, (2) S 86 14 30 E - 462.13', to an iron pipe, (3) N 55 35 30 E - 265.44' to an iron pipe, (4) N 23 23 10 E - 201.56' to an iron pipe, and (5) S 85 24 E - 324.57' to an iron pipe and the lands of Howell C. Crew; thence, by and with said Crew lands S 06 01 20 E - 346.62' to an iron pipe and a second new division line between the herein described lands and other lands of Parsons; thence, by and with said new division line the five following courses and distances: (1) S 79 09 20 W - 177.40' to an iron pipe, (2) S 52 46 50 W - 556.86' to an iron pipe, (3) N 65 25 W - 422.32' to an iron pipe, (4) N 38 10 40 W - 321.14' to an iron pipe, and (5) N 57 25 W - 418.54' to the place of beginning. Containing in all 9.990 acres of land, more or less.

PARCEL 2

Beginning for the same at a concrete monument on the northeast right-of-way line of the Pennsylvania Railroad (33' from the centerline of tracks), said point being the southwest corner of the lands of Tenneco Chemicals, Inc. and the northwest corner of the lands of William L. Parsons; and running, thence, by and with the present division line between Tenneco and Parsons N 75 30 E - 503.41'; thence, by and with a new division line between the herein described lands and other lands of Parsons S 66 58 30 W 511.04' to the aforementioned railroad lands; thence, by and with said railroad lands N 13 00 W - 75.79' to the place of beginning. Containing in all 19068 square feet of land, more or less.

PARCEL 3

Beginning for the same at a concrete monument on the southwest side of Md. Rte. 297, said point being the southeast corner of the lands of Tenneco Chemicals, Inc. and the northwest corner of the lands of William L. Parsons; and running, thence, by and with the division line between the lands of Tenneco and Parsons S 75 30 W - 504.40' to the easternmost corner of Parcel 2; thence, by and with a new division line between the herein described lands and other lands of Tenneco N 66 58 30 E - 510.04' to the southwest side of Md. Rte. 297 (20' from the centerline);


thence, by and with the
northeast side of said road
along a curve of the chord of
which is N 15 06 20 W - 74.29
to an iron pipe

thence, by and with the southwest side of said road S 14° 30' W -
75.61' to the place of beginning. Containing in all 19068
square feet of land, more or less.

March 1, 1971.


William R. Nuttle.

Map 28

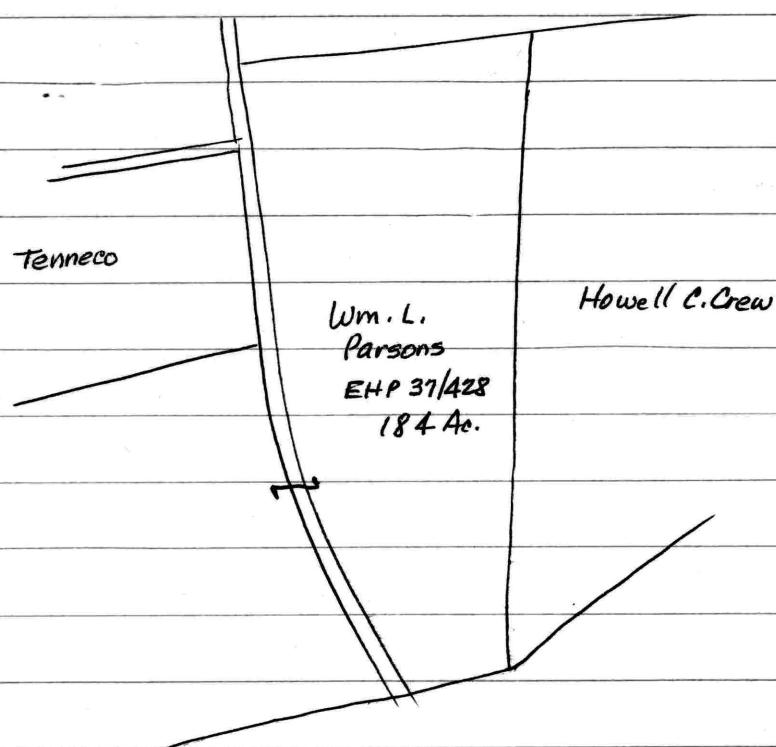

Nov. 24, 1970

Lehigh
Plat Book
W.H.G. 2 / 50
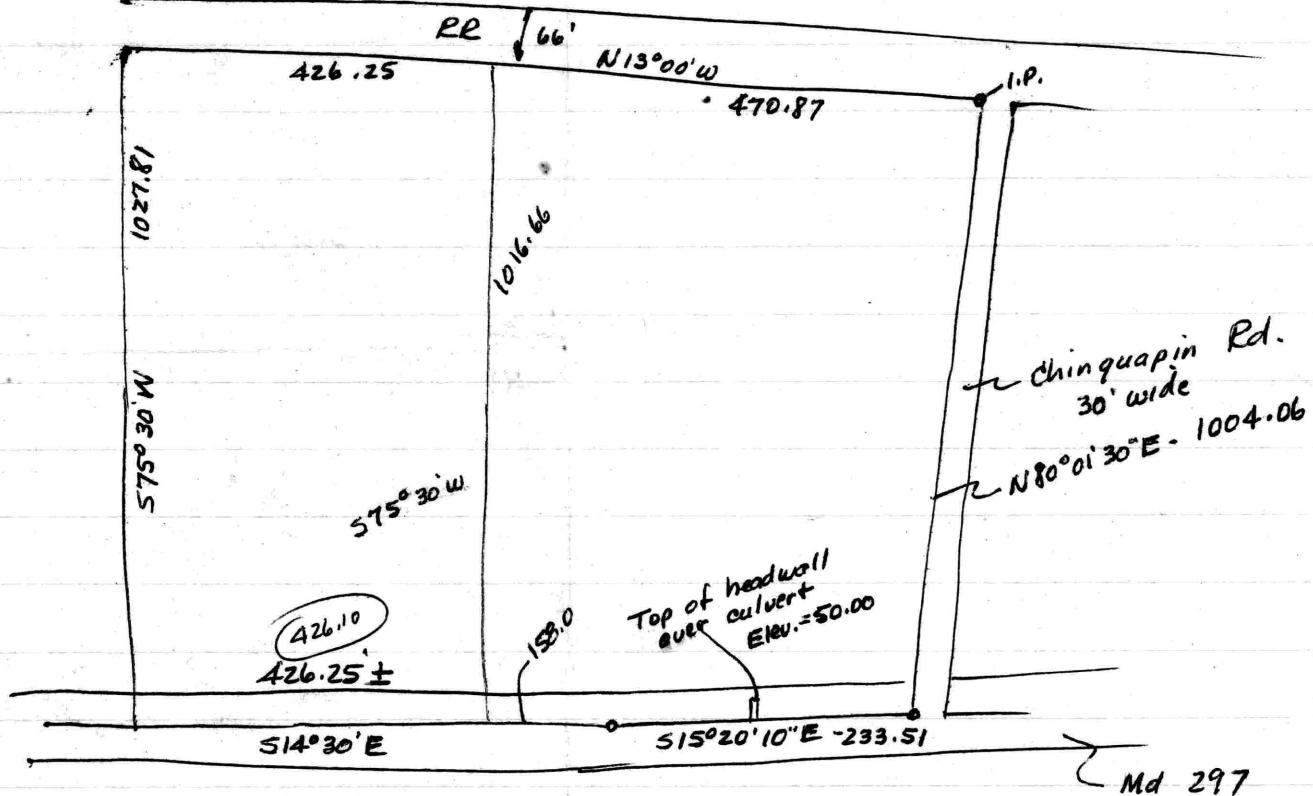
$$\begin{array}{r}
 126.25 \\
 +70.87 \\
 \hline
 897.12 \\
 -15 \\
 \hline
 912.12
 \end{array}$$


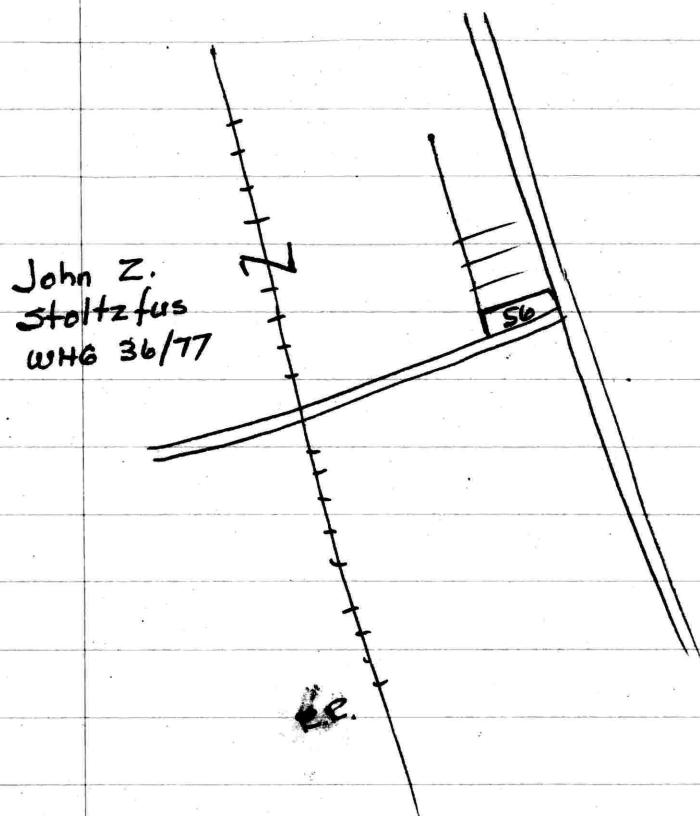
$$\begin{array}{r}
 158 \\
 426 \\
 \hline
 584
 \end{array}$$

$$\begin{array}{r}
 1004.06 \\
 33 \\
 \hline
 1037.06 \\
 -7.50 \\
 \hline
 1029.56
 \end{array}$$

$$\begin{array}{r}
 426.10 \\
 158 \\
 \hline
 584.10
 \end{array}$$

Lehigh

Tax Map. 28



John Z.
Stoltzfus
WHG 36/77

56 - Lawrence W. Crew WHG 70/79 (Lot 32)

WHG 70/79 - Chas. H. Crew et ux to Lawrence W. Crew
April 14, 1961

Begin at intersection of two rds
with W side rd N $11^{\circ}W$ - 100'
at 4s S $79^{\circ}W$ - 200'
" " S $11^{\circ}E$ - 77' to N side Chincapin Rd.
with rd. N $85^{\circ}E$ - 201 to begin


WHG 36/77 Pauline C. Merritt to John Z. Stoltzfus
Oct 1, 1954

HULS America
Location of test wells

Sept. 12, 1990

PENNSYLVANIA R.R.

OTHER LANDS OF STOLTZFUS

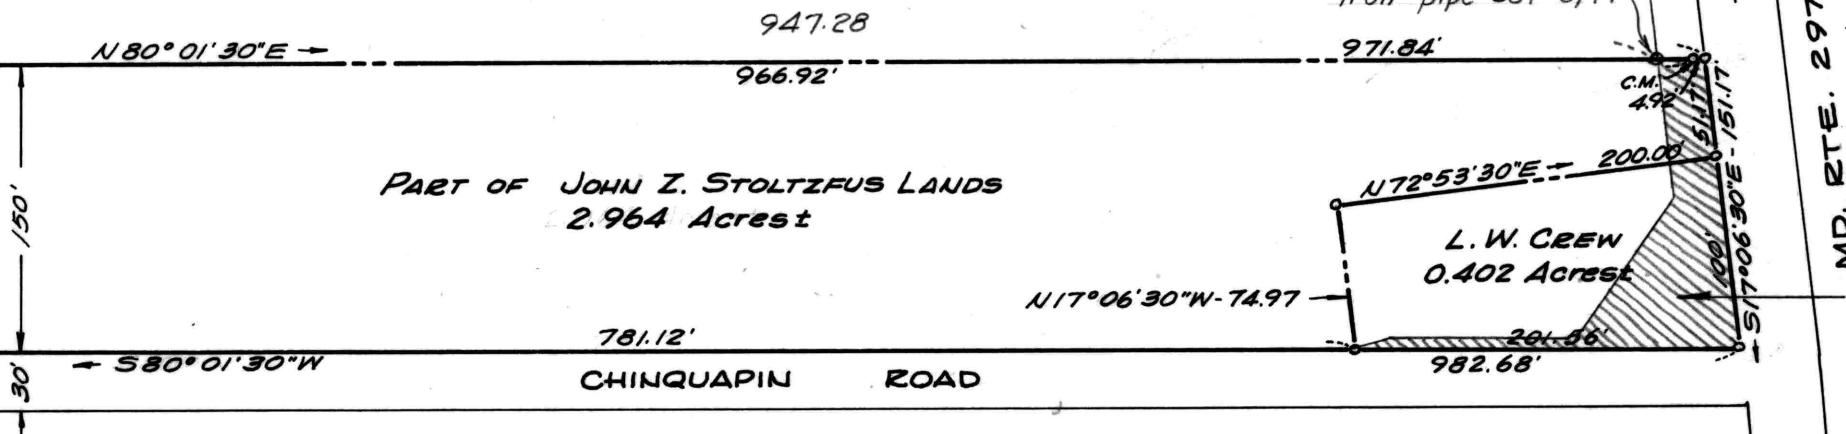

TENNECO CHEMICALS, INC.

PLAT OF A SURVEY OF TWO PARCELS FOR
TENNECO CHEMICALS, INC.

3RD DISTRICT, KENT COUNTY, MD.


Scale 1"=100' May 1967

William R. Nuttle, Reg. Surveyor
Chestertown, Md.

C.M. = concrete monument


S 80° 01' E

PROPERTY

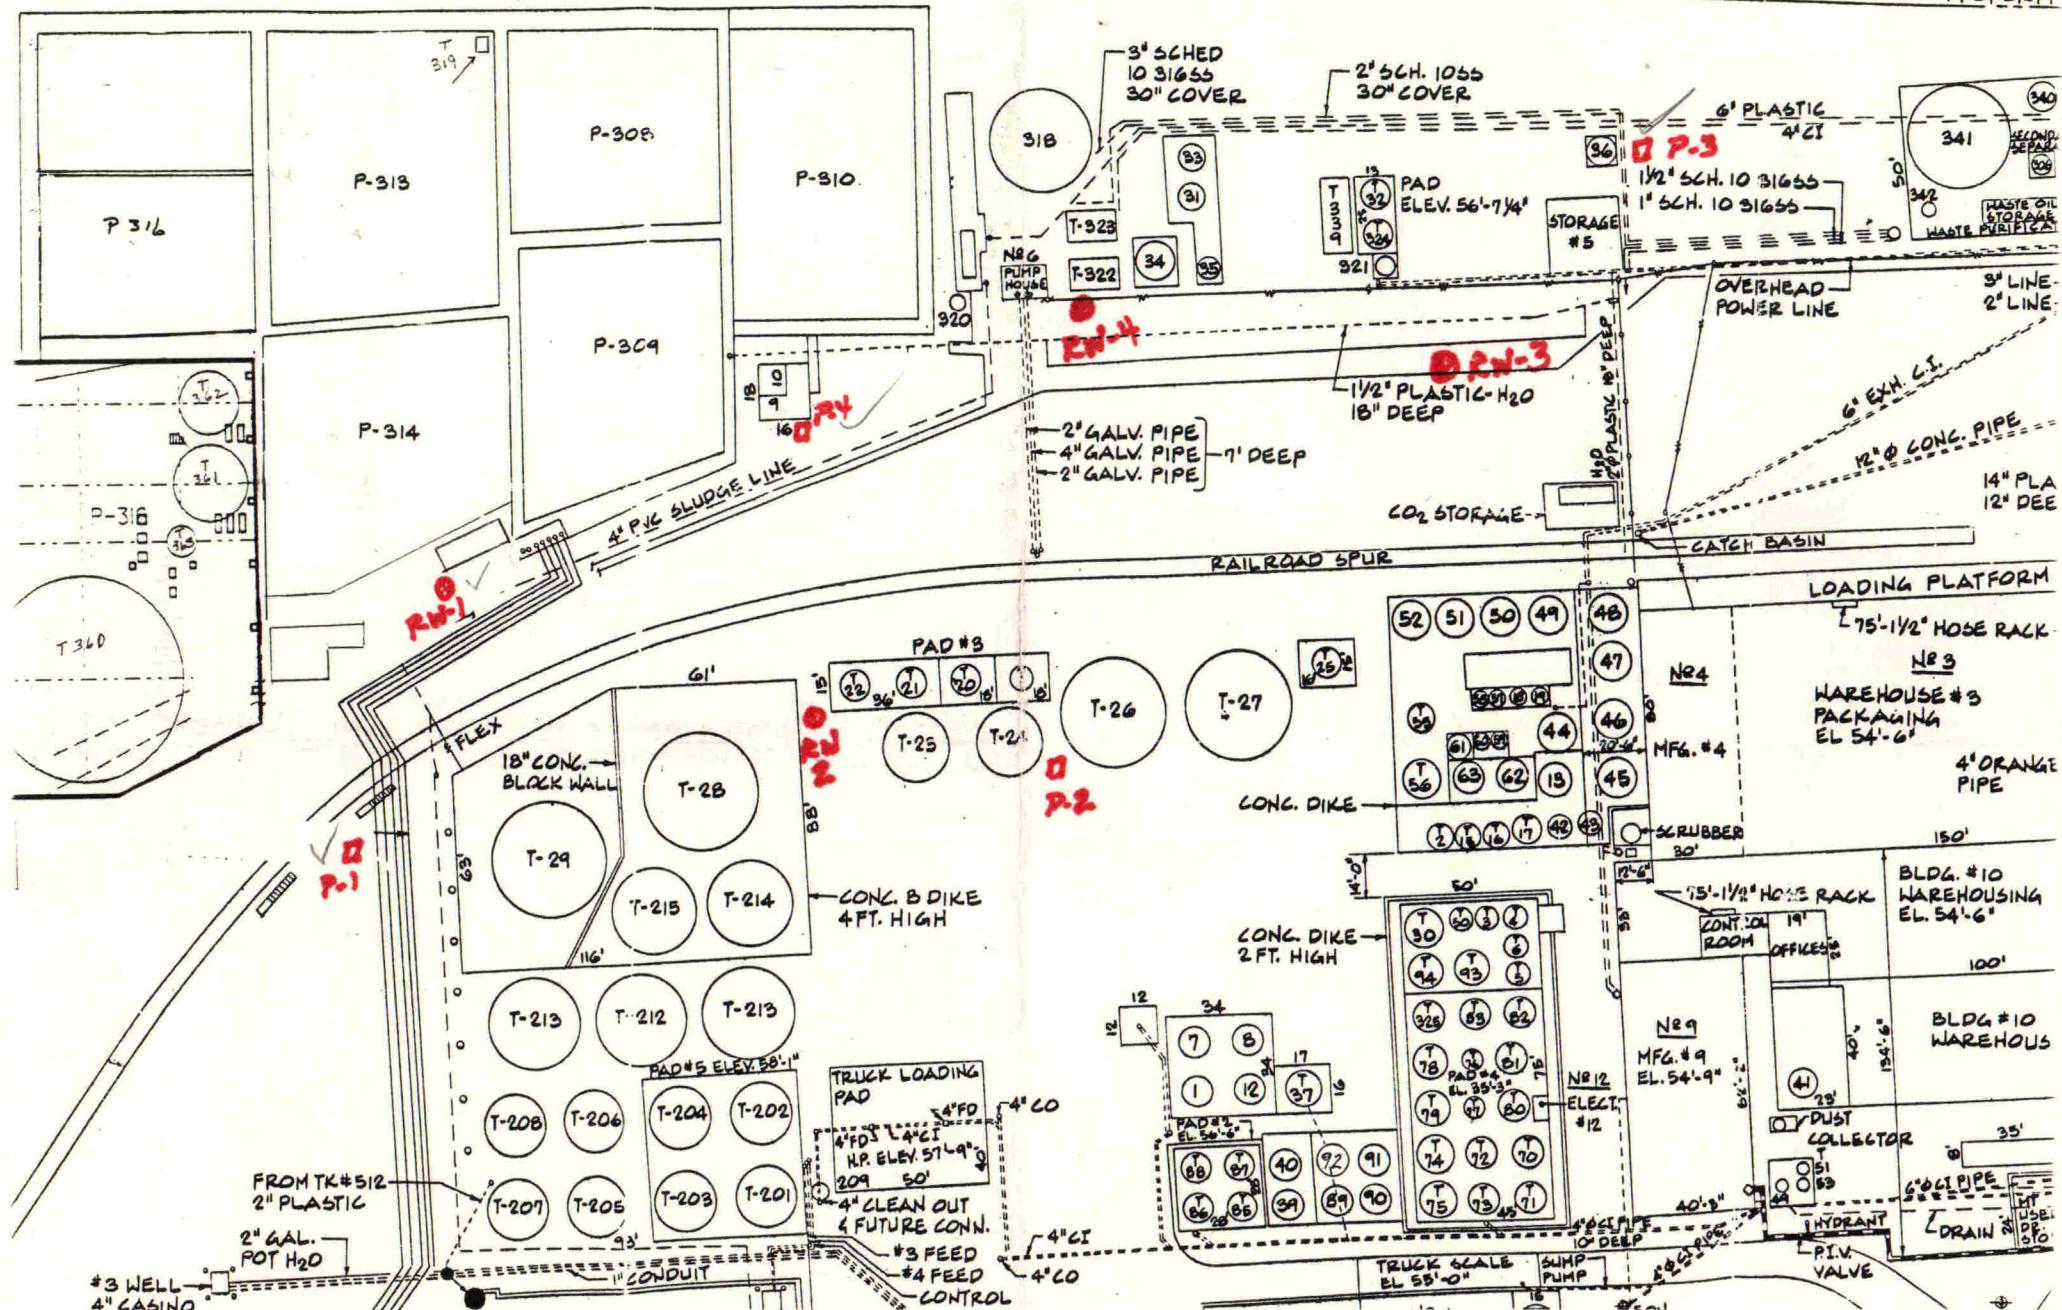

PIEZOMETER

RW (Recovery well)

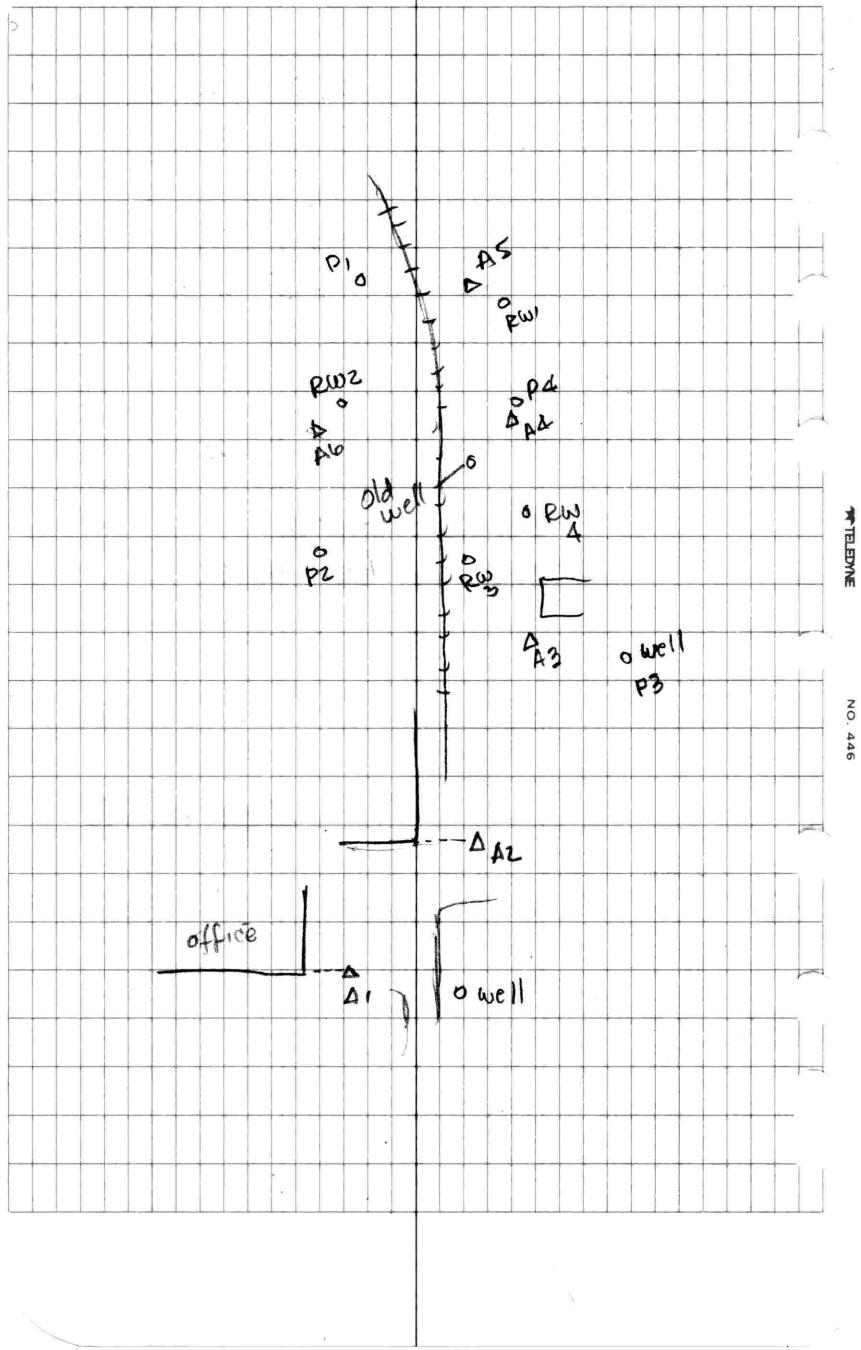

*TELEPHONE

NO. 446

A1	cor bldg	cor bldg,	0°	13.40
				182.15
A2	R136°32'30"	182.16	0°35	
	well	L152°01'	82.7	
A2	A1	A3	R146°48'	213.13
		"	213.14	0°35
			R293°36'	—
		cor bldg	R43°37'	51.8
A3	A2	A4	R160°05'	304.35
		"	304.43	01°20'
		P3 well	L124°54'	51.8
A4	A3	A5	R151°29'	167.91
		A6	R94°03'	121.53
		EW3 well	R05°26'	140
		RW4	L10°45'	105
		P4 well	L172°10'	6.6
		old well	R06°50'	51
A5	A4	RW1	L33°35'	33.8
		P1	R127°40'	51.1
A6	A4	RW2	L05°08'	39.7
		P2	R84°14'	81.4

5.29
-2.49

6.76
2.55

$$\begin{array}{r} 2.80 \\ -2.43 \\ \hline 1.93 \end{array} \quad \begin{array}{r} 4.21 \\ -2.54 \\ \hline 3.54 \end{array}$$

$$\begin{array}{r} 4.77 \\ 2.24 \\ \hline 2.53 \end{array} \quad \begin{array}{r} 6.29 \\ 1.92 \\ \hline 4.37 \end{array}$$

$$\begin{array}{r} 4.56 \\ 2.37 \\ \hline 2.19 \end{array}$$

$$\begin{array}{r} 5.33 \\ -2.47 \\ \hline 2.86 \end{array}$$


TELETYPE

NO. 446

Elevations

G.S. mon at bldg.	2.80	102.80		100.00
well			4.21	98.59 ✓
t.p.	7.72	102.05	8.47	94.33
P3			1.93	100.12
T.P. RW3	6.43	107.51	0.97	101.08
RW4			5.73	101.78
P4			2.53	104.98
old well			3.54	103.97
t.p.	4.78	107.60	4.69	102.82
RW1			3.59	104.01
P1			4.37	102.23
T.P.	3.76	105.35	6.01	101.59
RW2			4.32	101.03
P2			2.19	103.16
T.P.	6.80	105.07	7.08	98.27
T.P.	4.60	102.86	6.81	98.26
B.M.			2.86	100.00

4

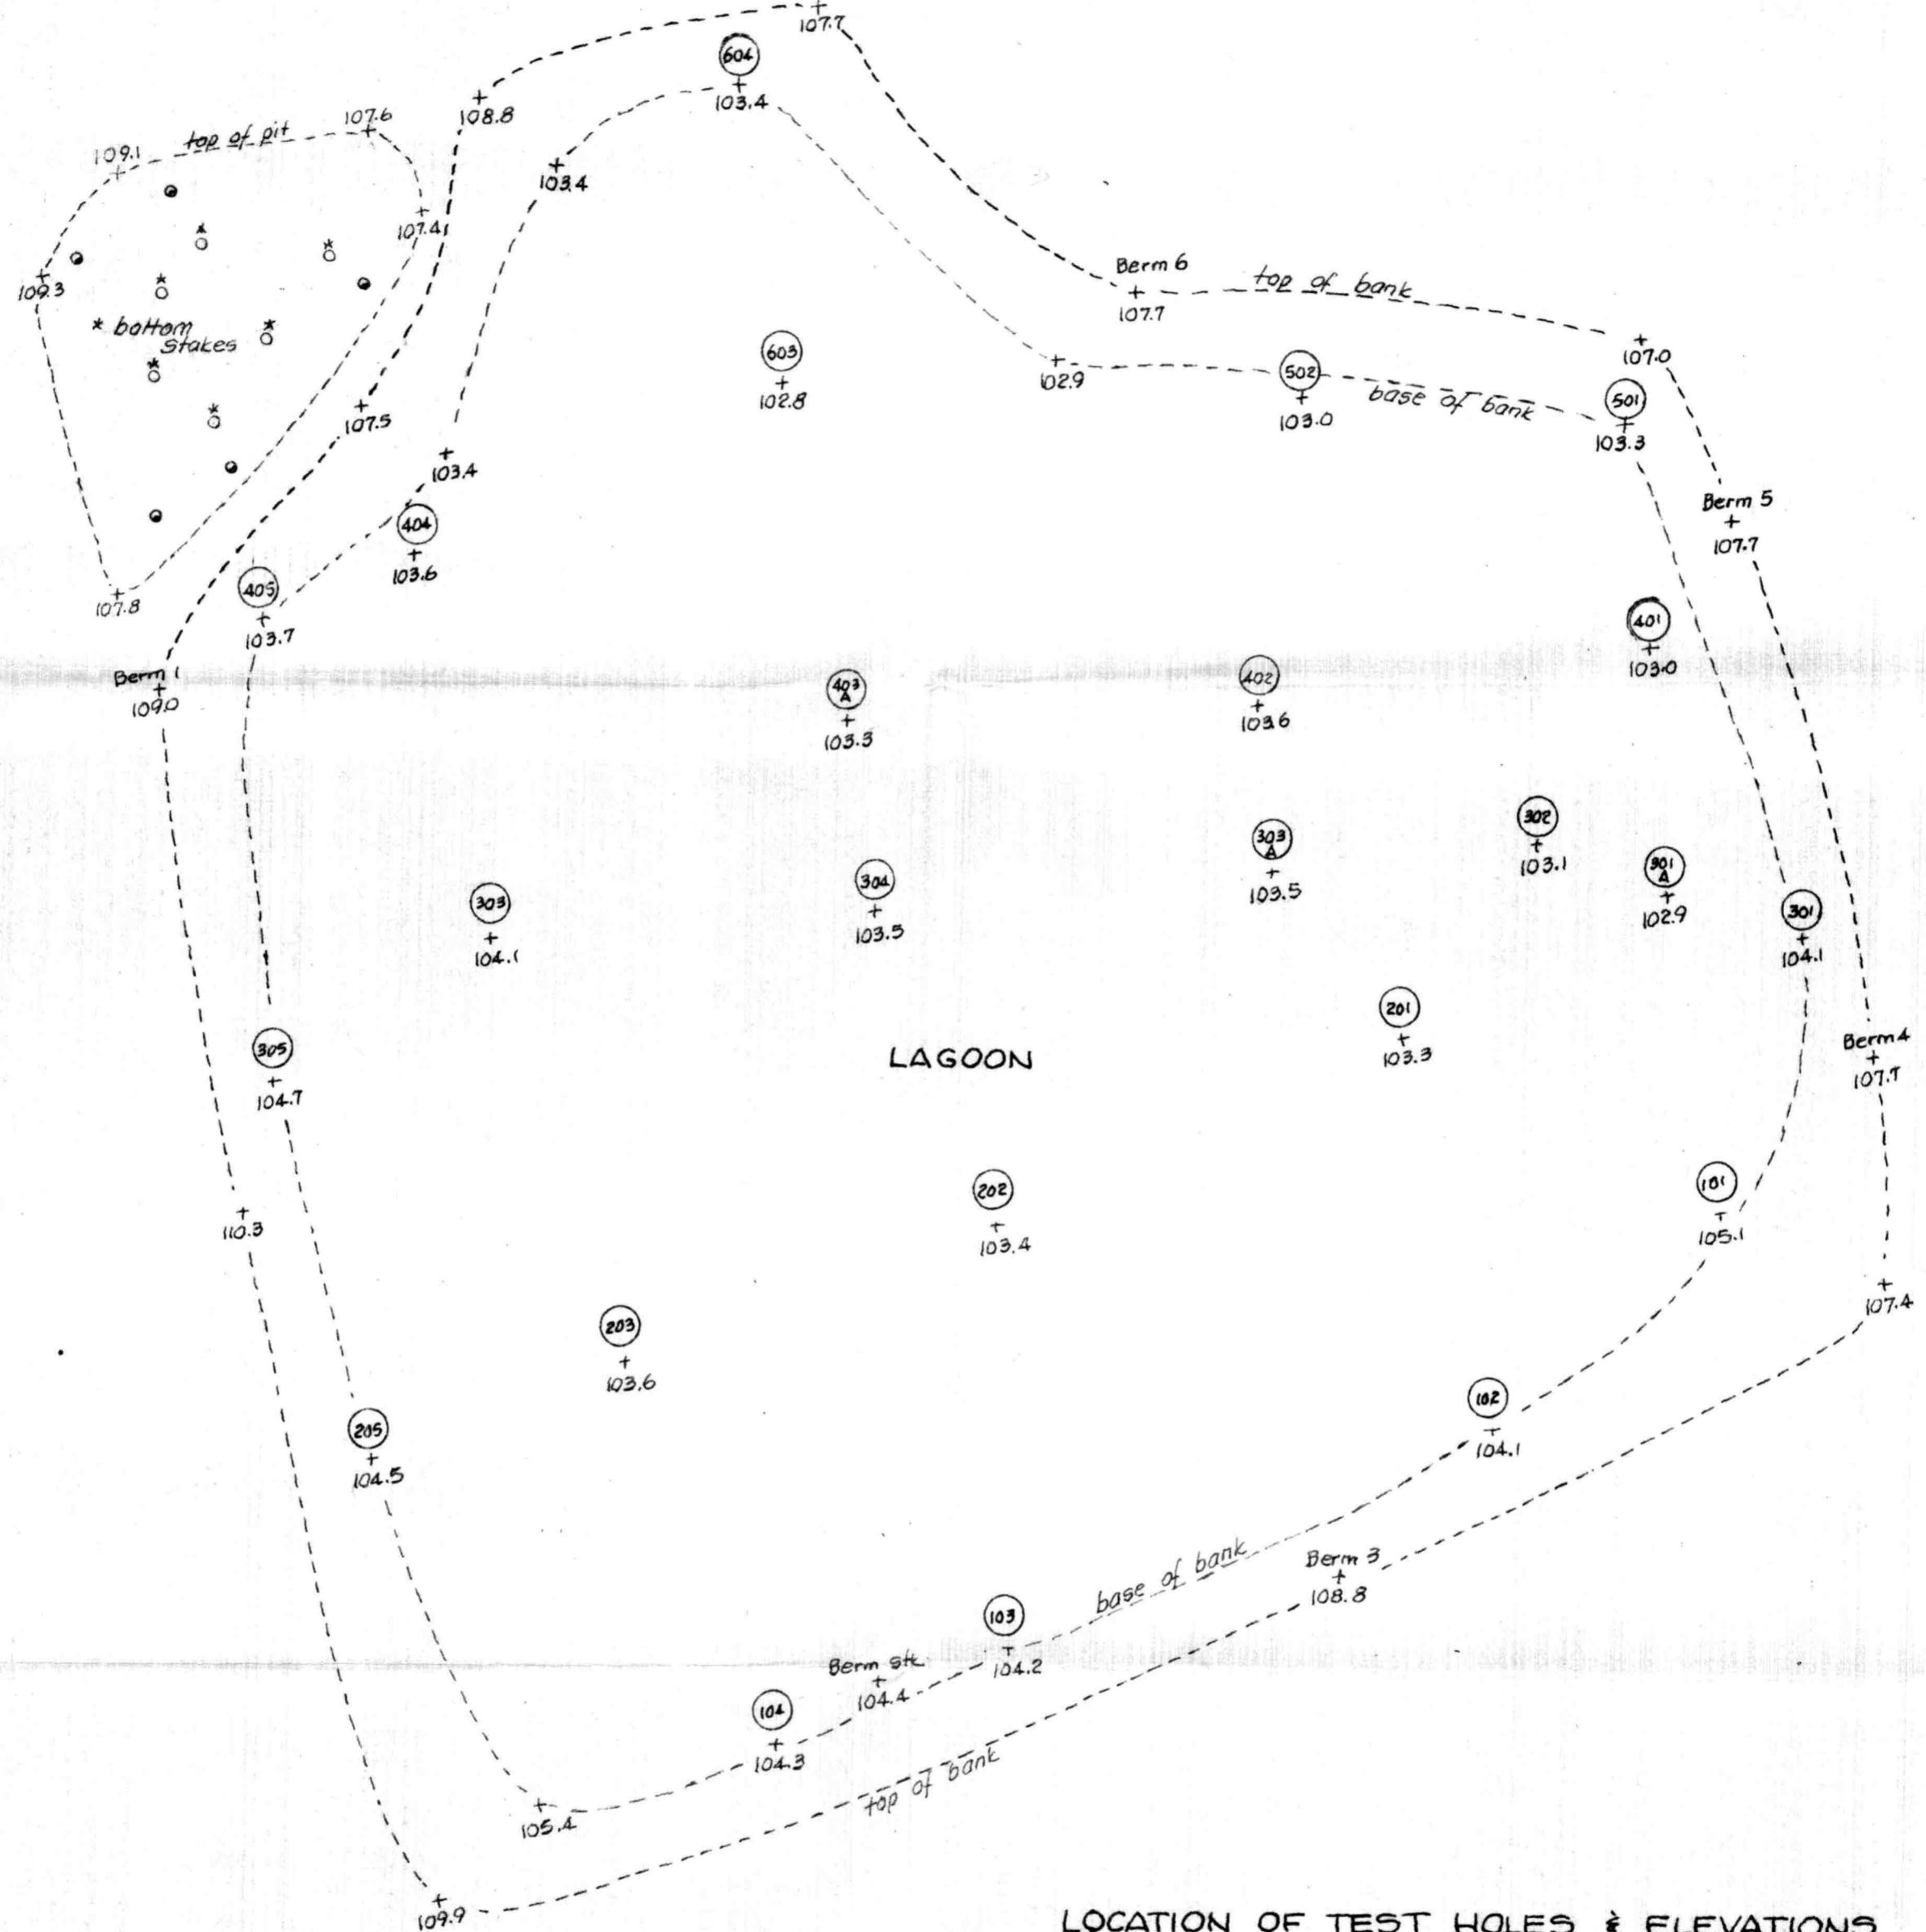

VELSICOL CHEMICALS


Note: Elevations are based upon
that used in location of test wells.
in 1982 and 1990.


3rd DISTRICT, KENT COUNTY, MD.

Scale 1"=30'

Nov. 2001.

William R. Nuttle, Reg. Surveyor
Chestertown, Md.

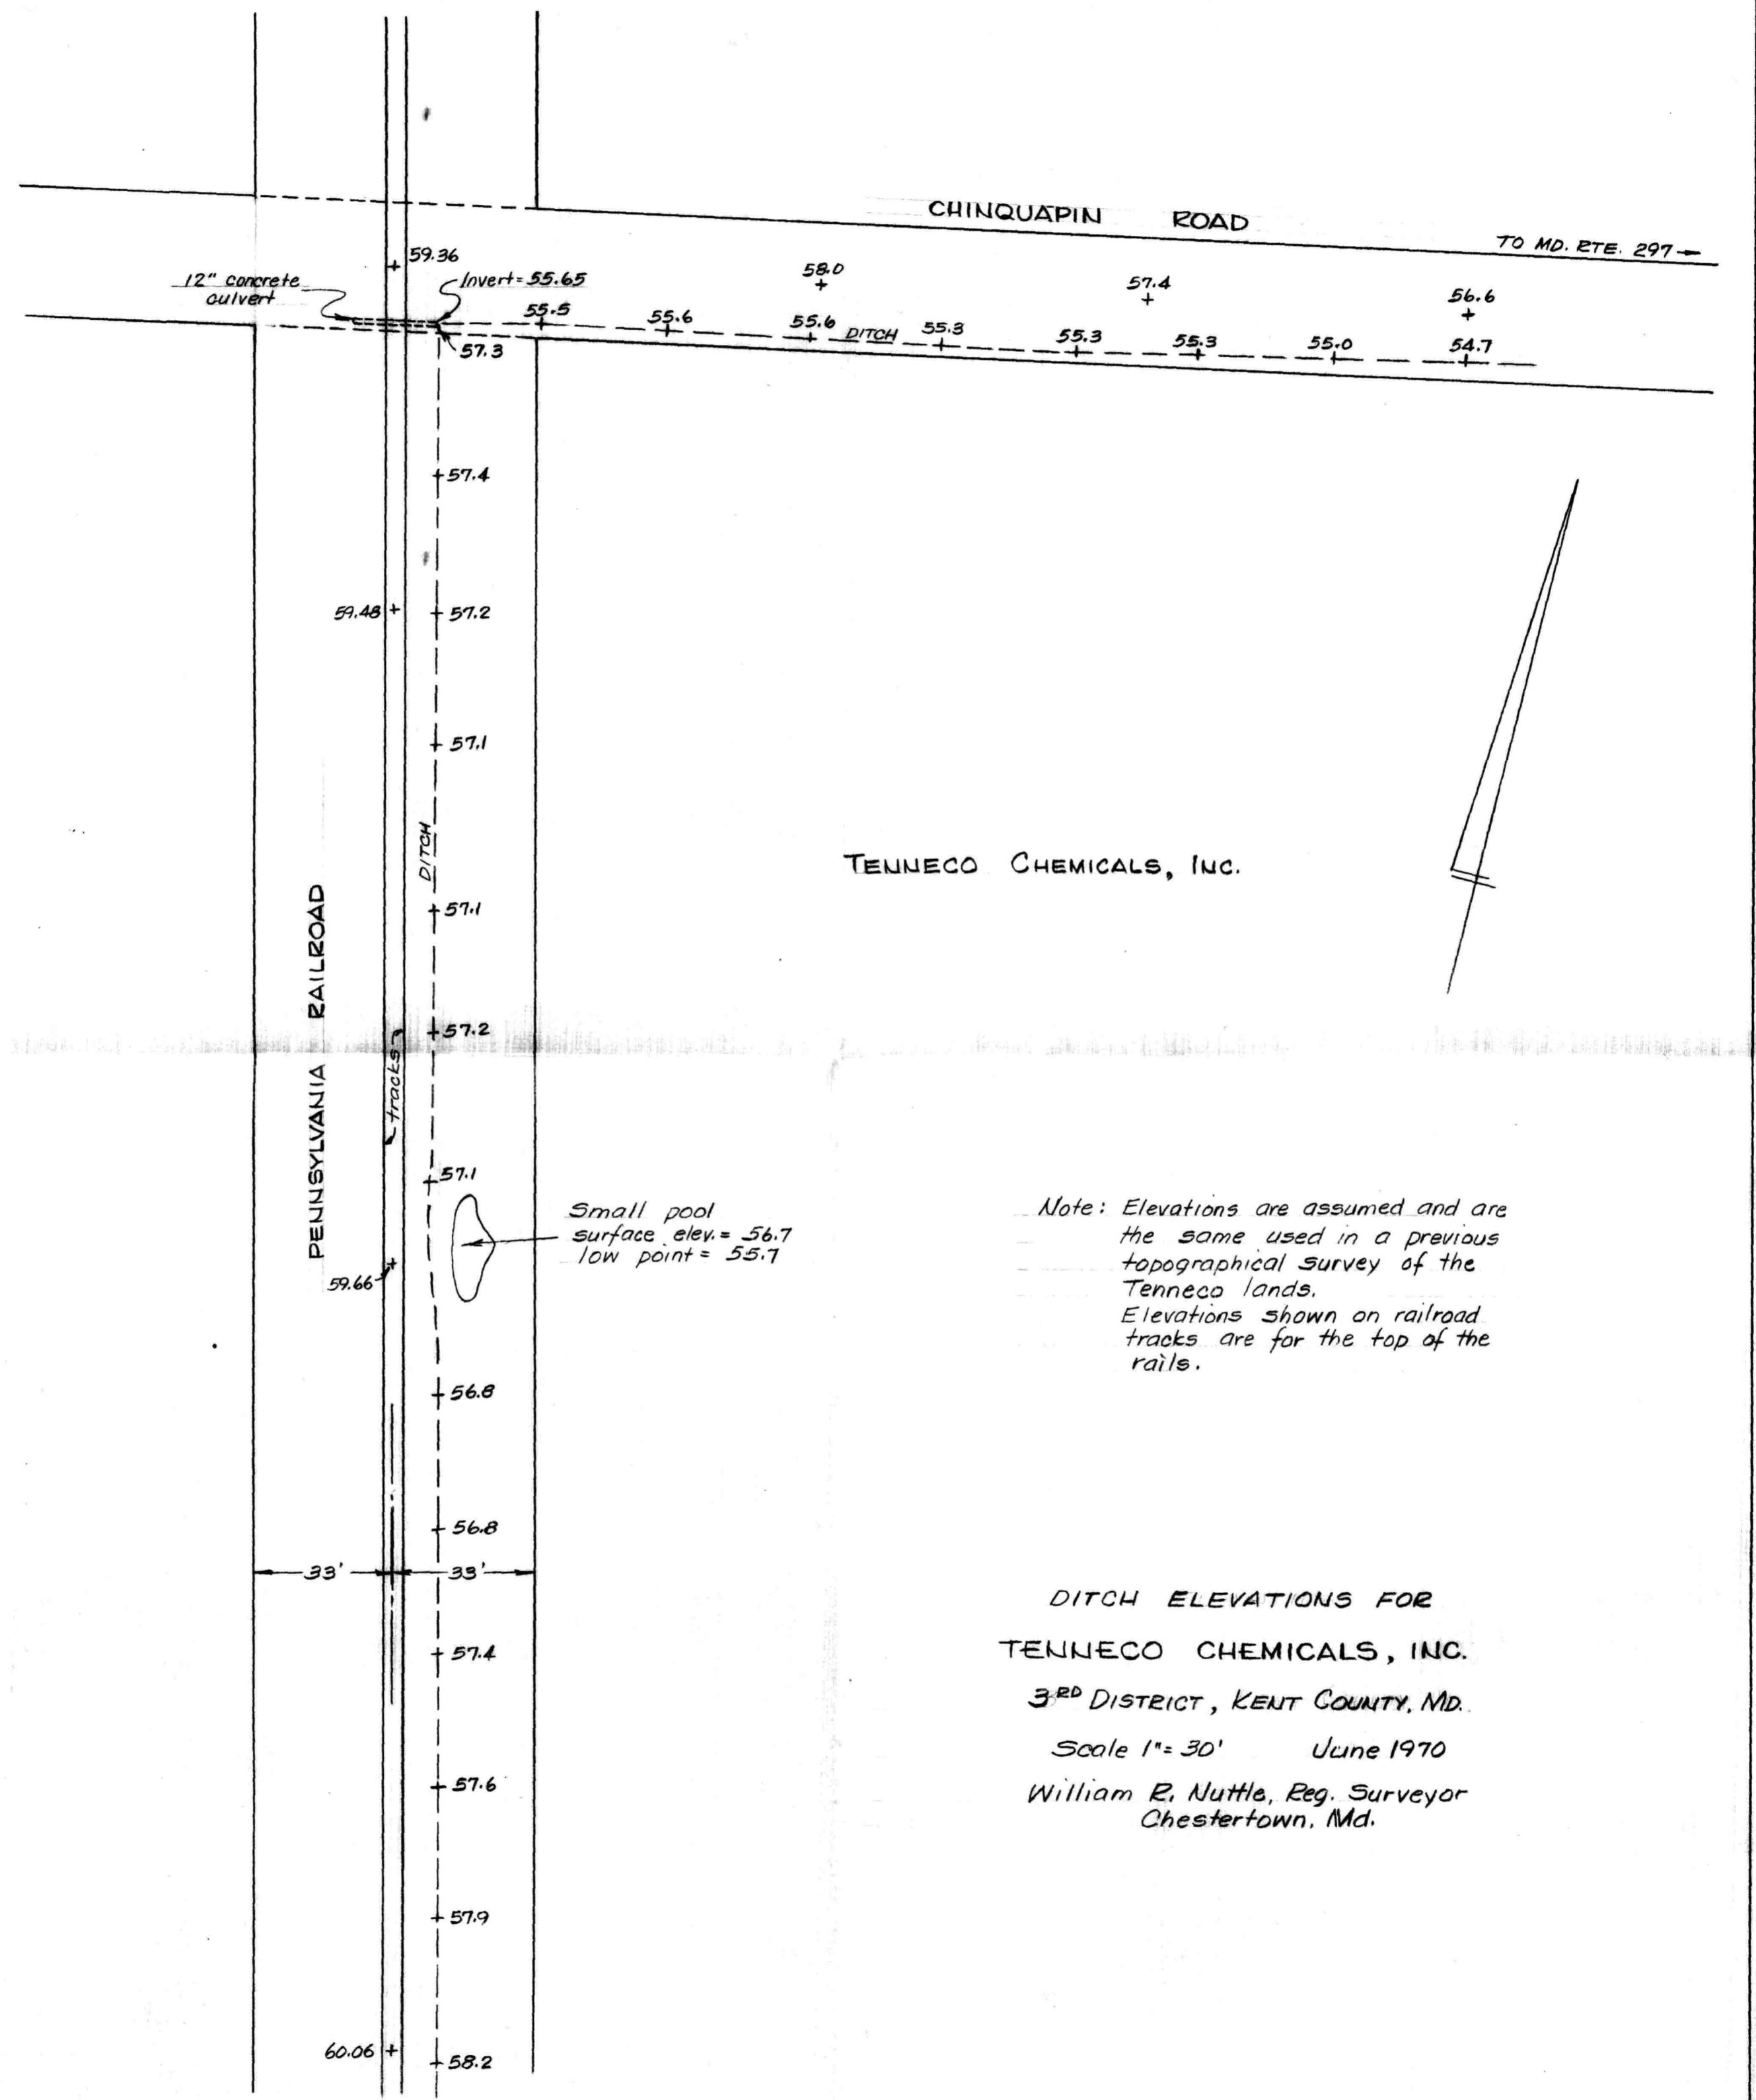

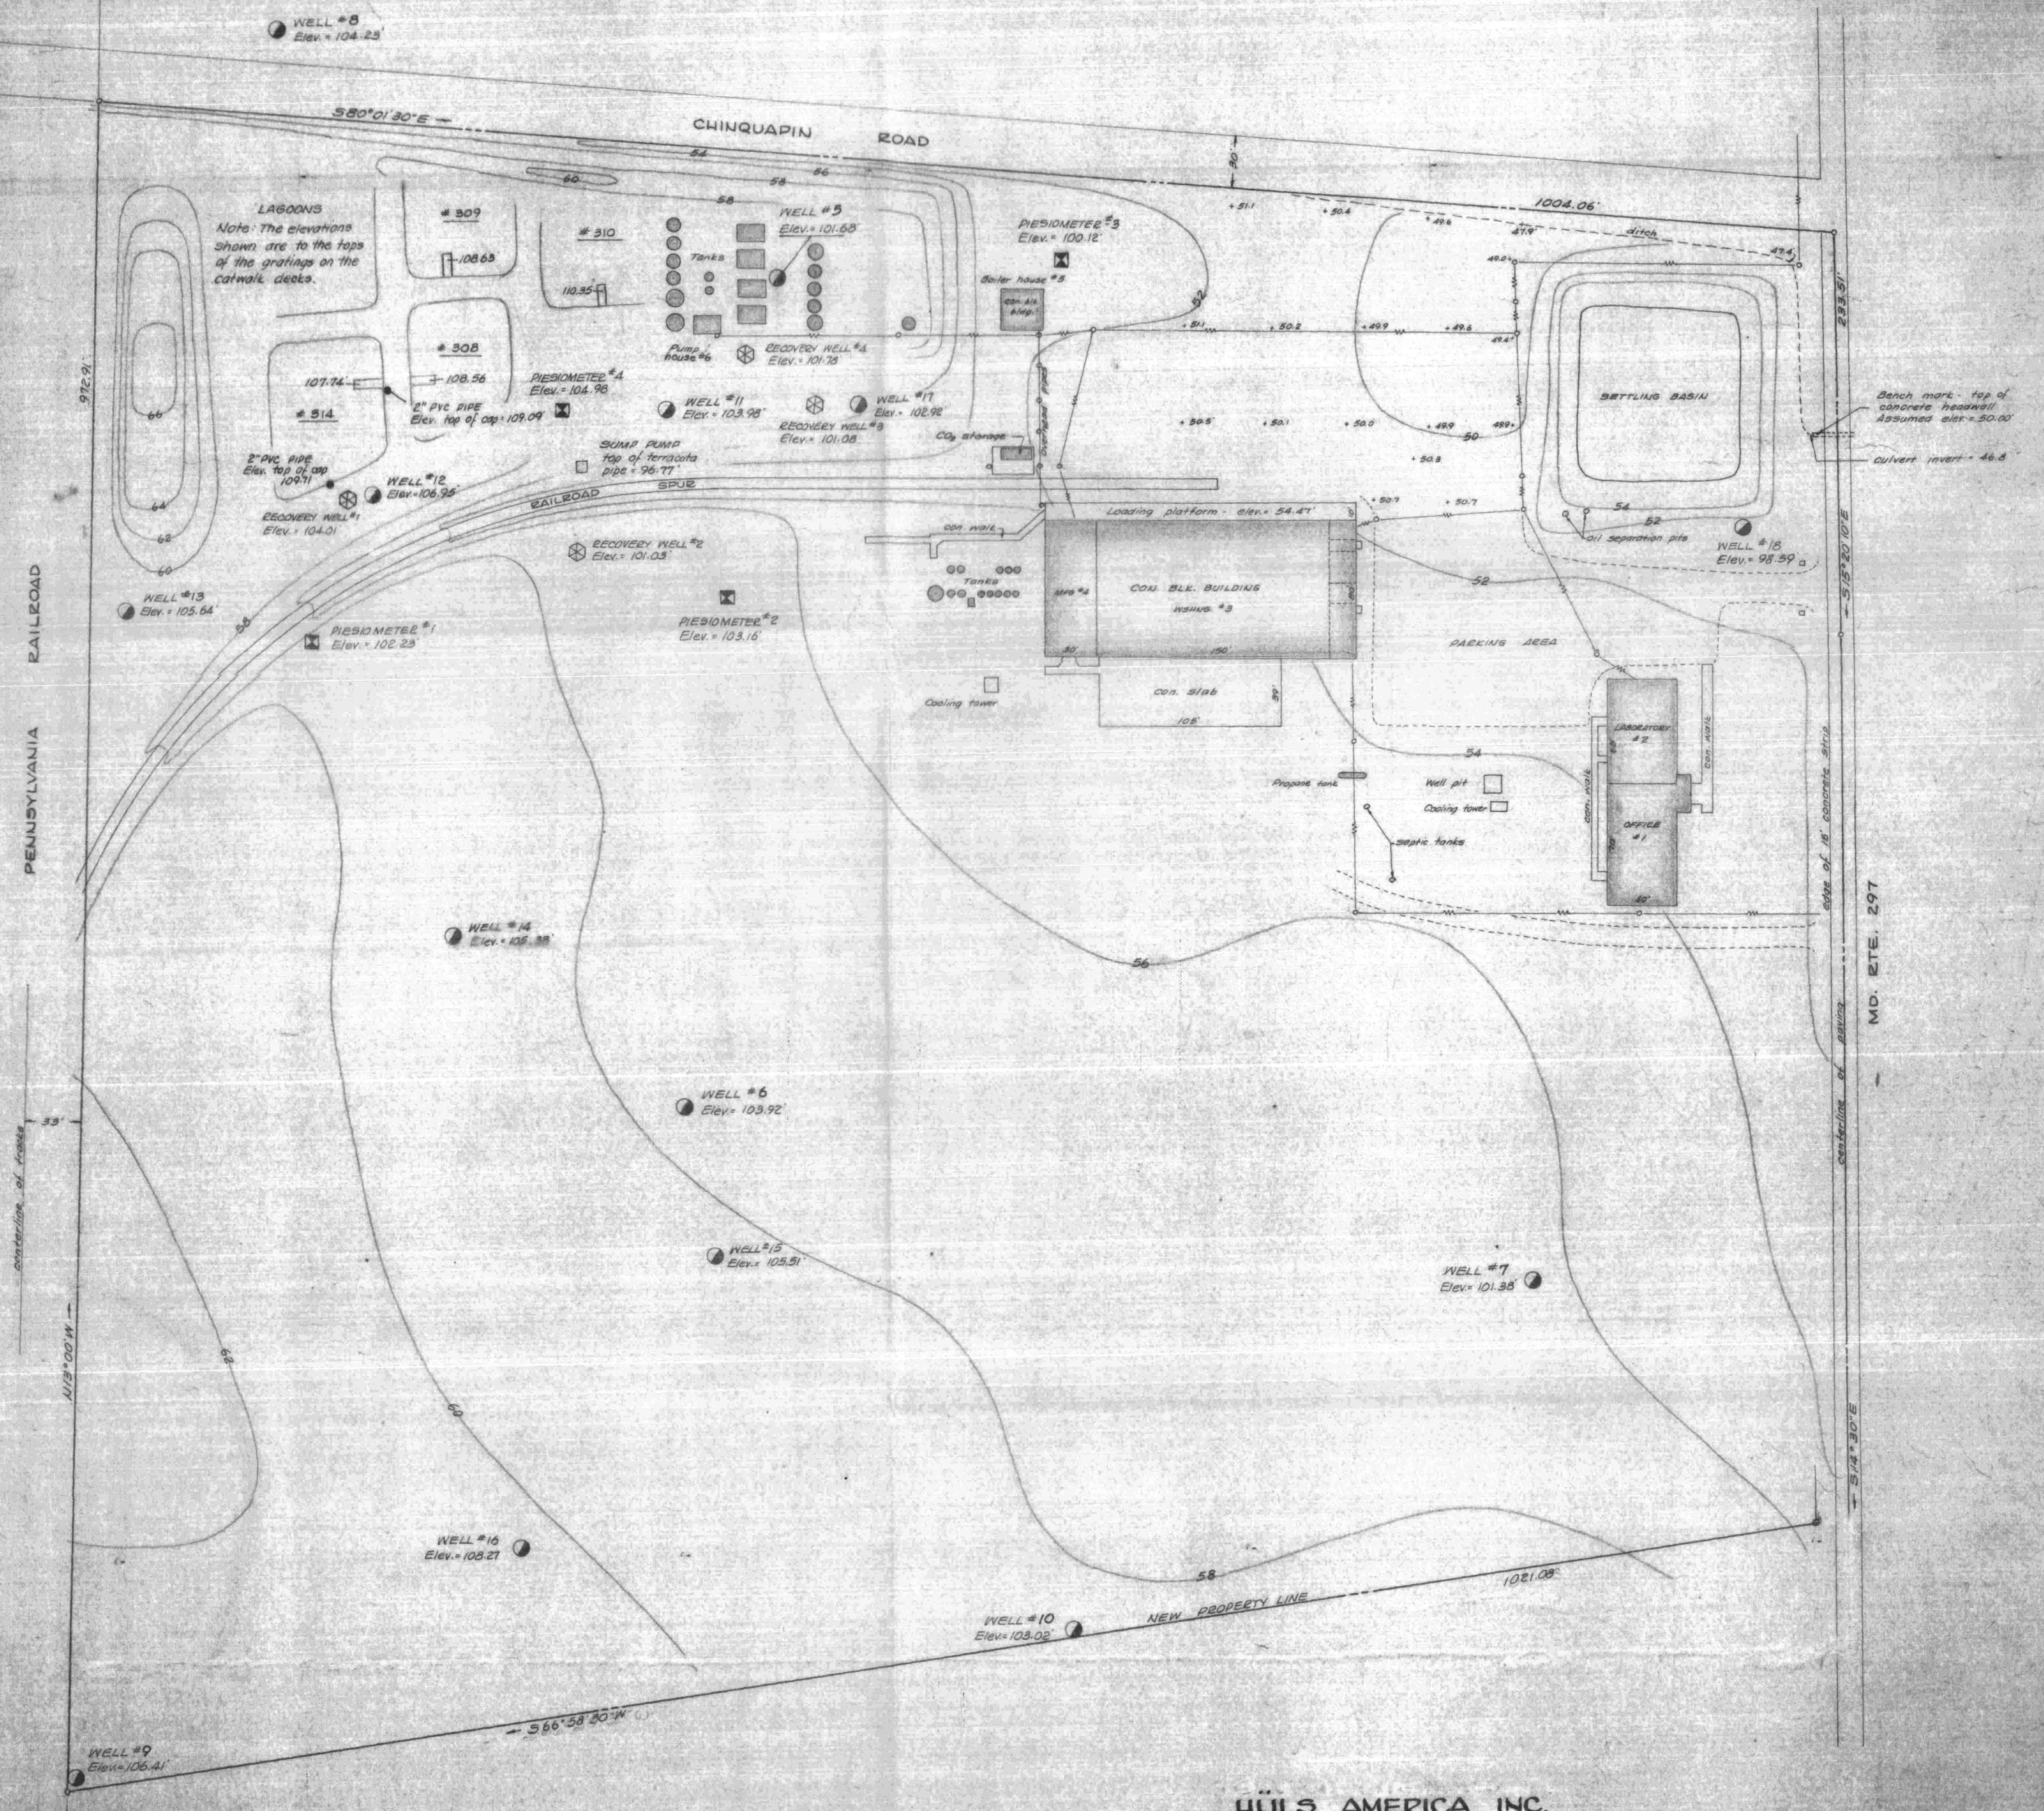

Note: Test wells were located September 1982. Elevations shown are those of the tops of the caps of the well casings and are referenced to an assumed elevation of 100' for the C#63 monument marked "H115, 1971", located in the northeast corner of the office & laboratory building.

Note: This plot was originally made in 1966 for Lehigh Chemicals. Contour lines at that time were based upon an assumed elevation on a concrete headwall near the northeast corner of the property. Various test wells were located in 1982, 1983, & 1990. Elevations on these wells are referenced to a C#63 monument in the wall of the office building and are not on the same elevation as the contour lines. The south property line has been changed in an exchange of property with Parsons.

Wells 14 through 17 and the 2" pipes at the edge of a lagoon were located Aug. 1988. All well elevations are of the top of the cap on the outer casing. Well #16 had no cap; the elevation is the top of the outer casing itself.

Well #18, recovery wells 1-4, and piezometers 1-4 were located Sept. 1990.

HÜLS AMERICA, INC.

CHESTERTOWN, KENT COUNTY, MD.


Scale 1"=50'

Nov. 1966; Additions Sept. 1982

and June 1987.

Sept. 1990.

William R. Nuttle, Reg. Surveyor
Chestertown, Md.

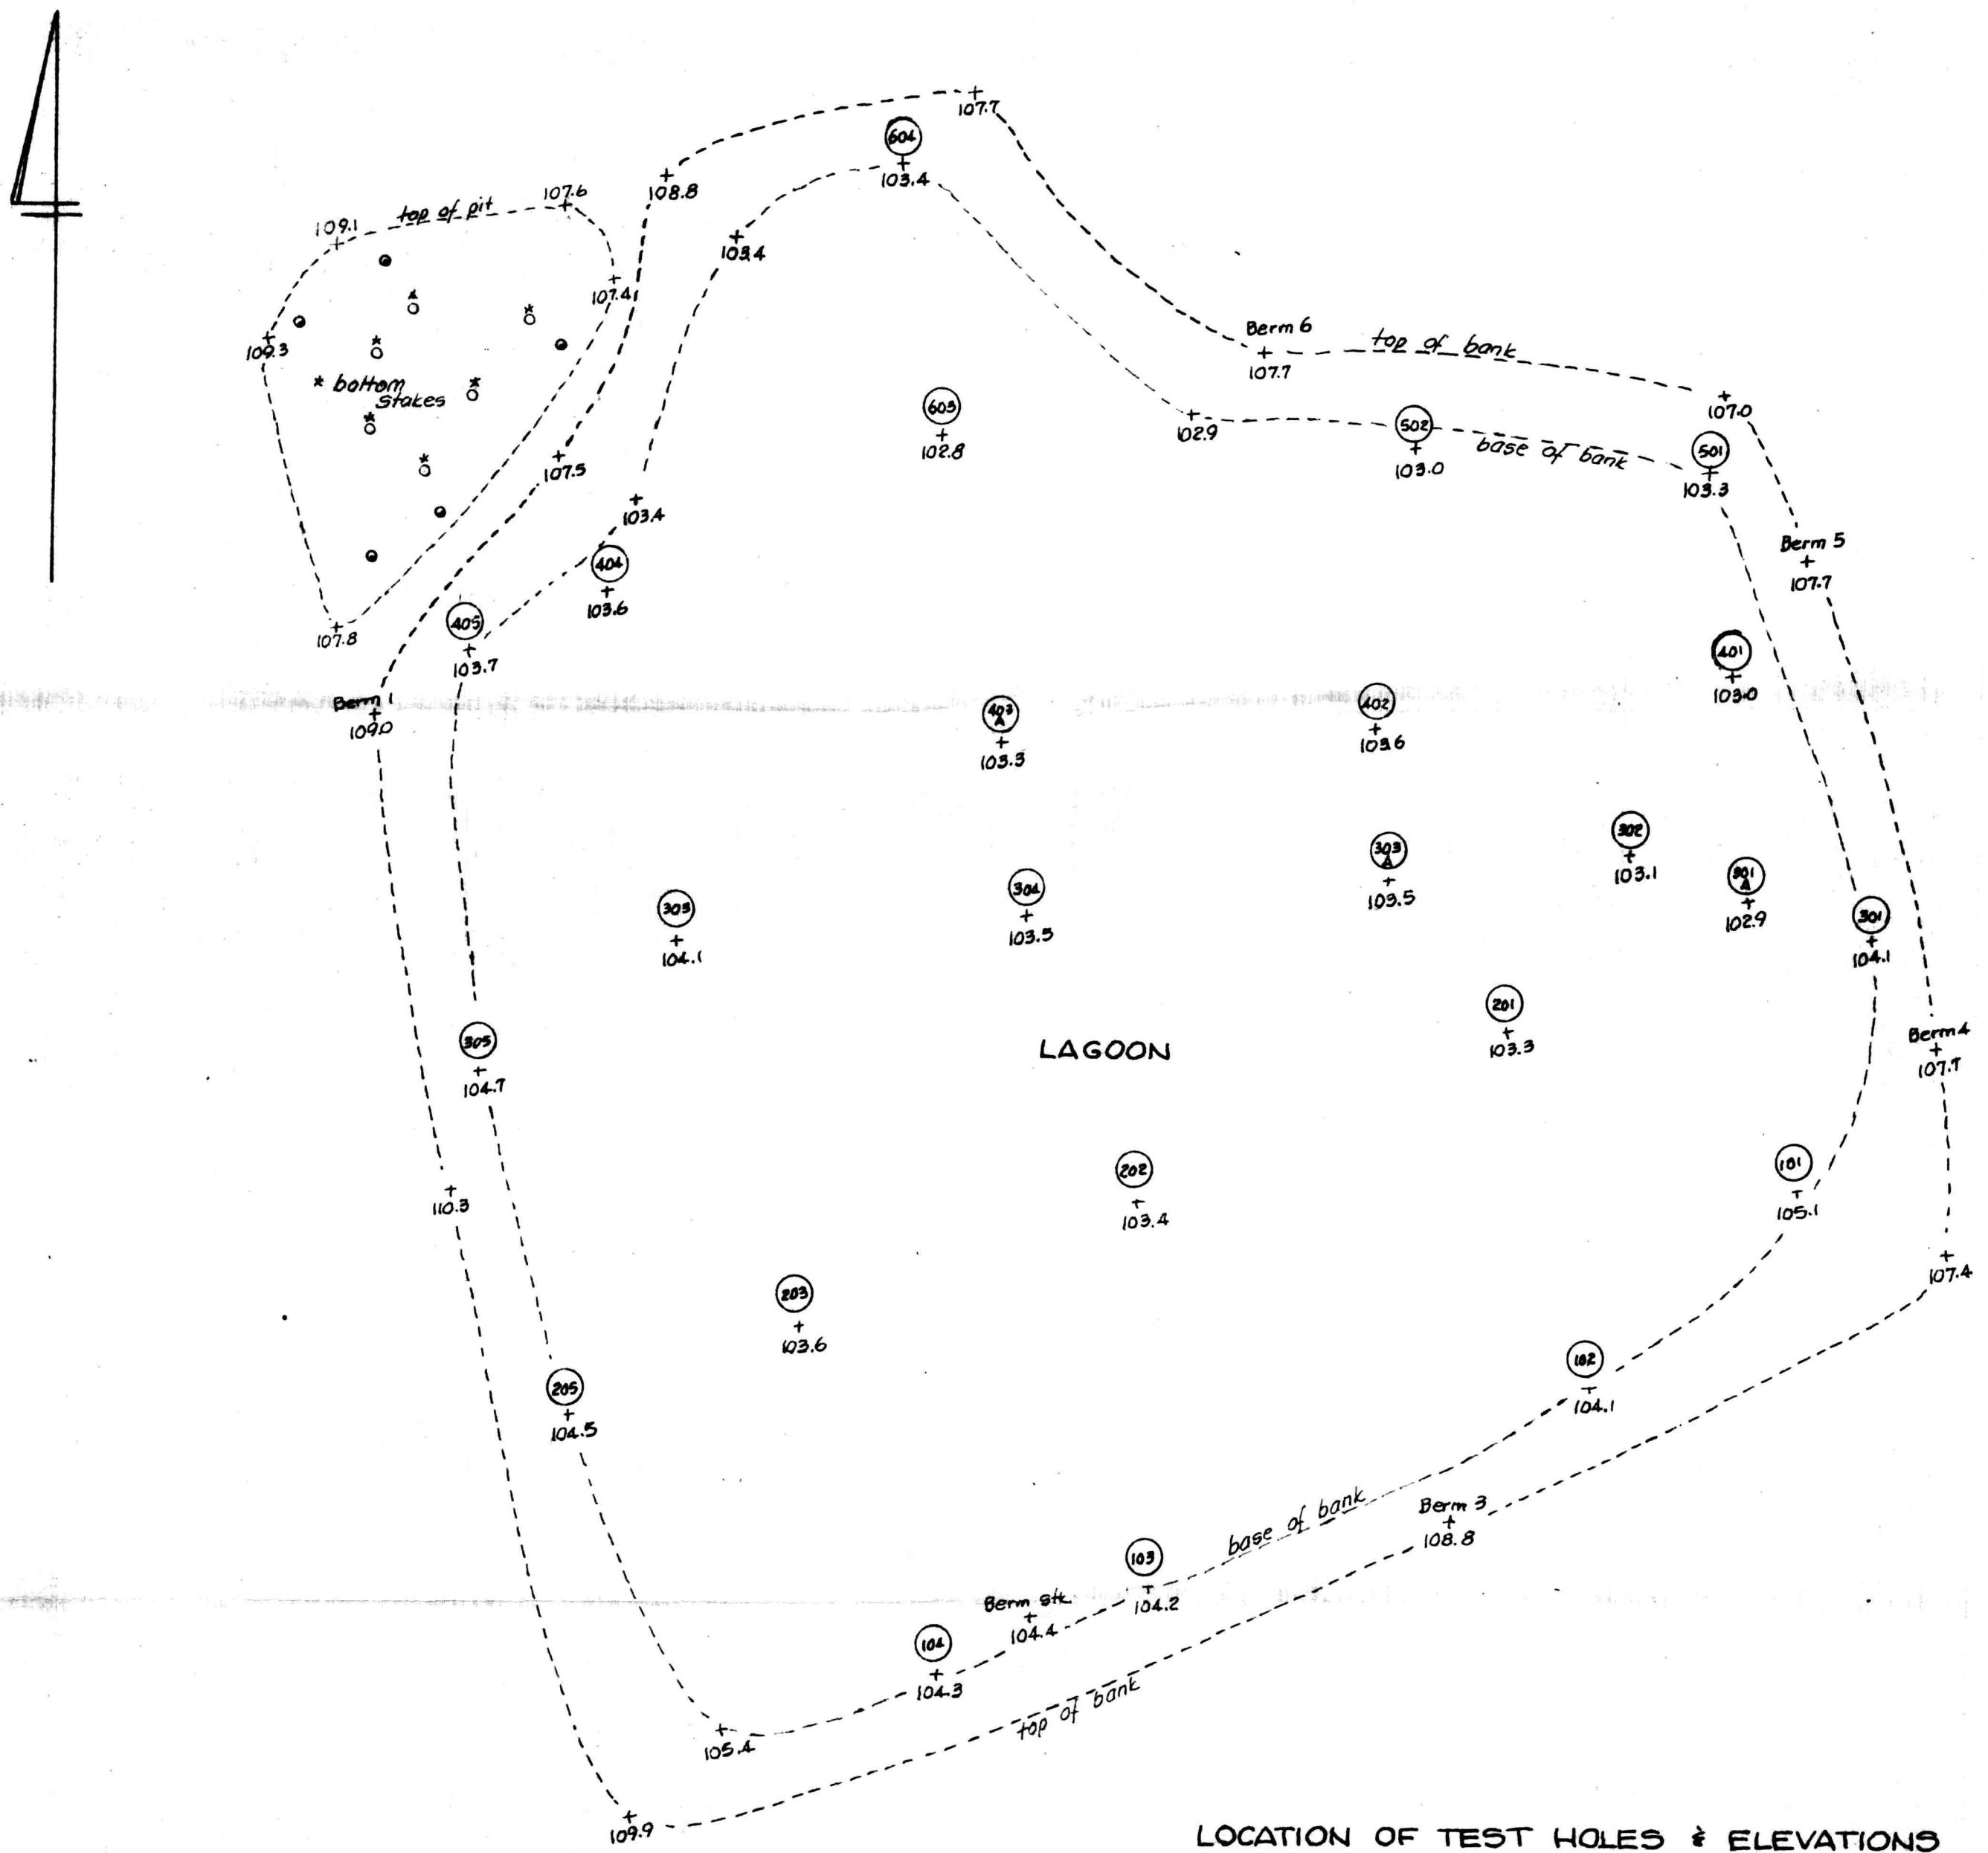

LOCATION OF TEST HOLES & ELEVATIONS

VELSICOL CHEMICALS

3rd DISTRICT, KENT COUNTY, MD.

Scale 1"=30' Nov. 2001.

William R. Nuttle, Reg. Surveyor
Chestertown, Md.

Note: Elevations are based upon
that used in location of test wells.
in 1982 and 1990.